
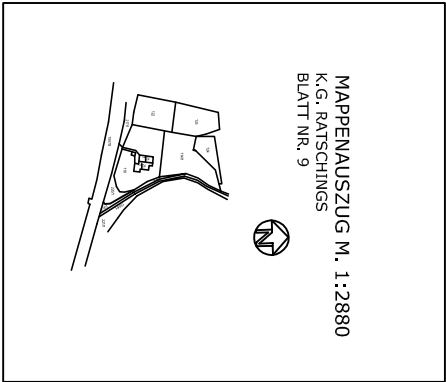
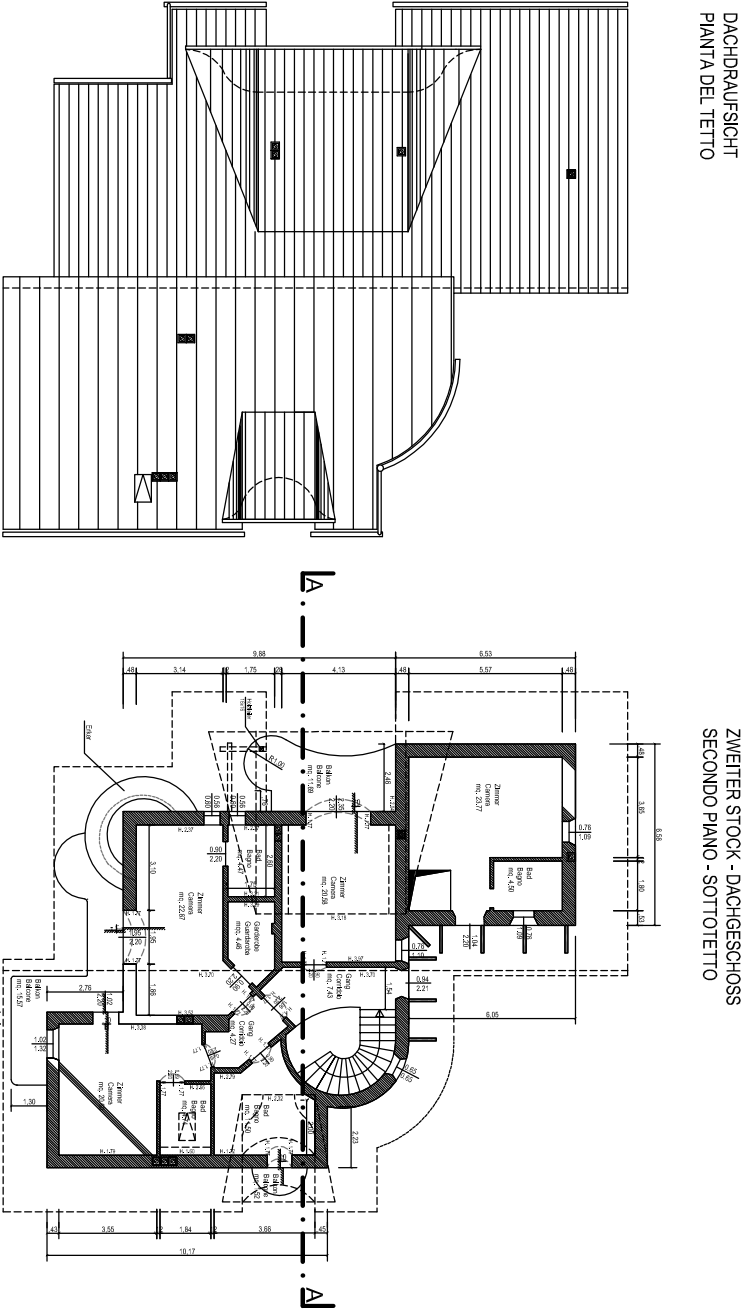
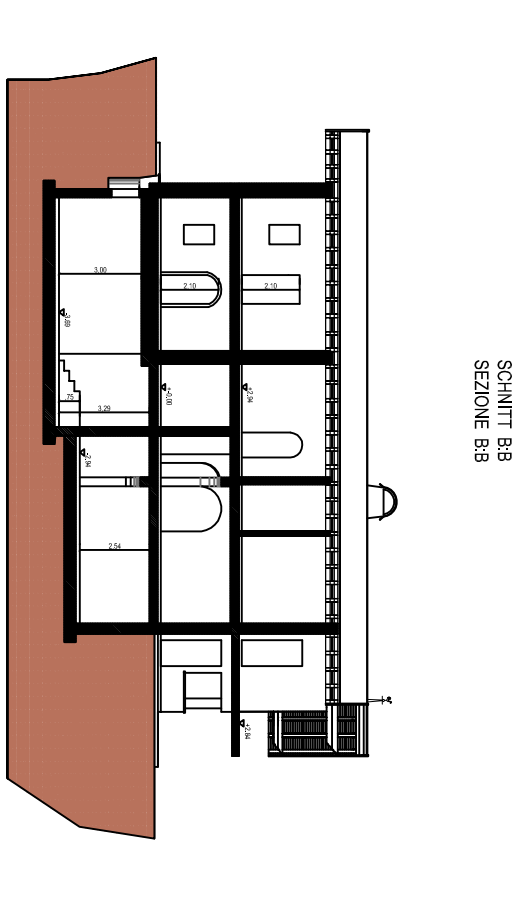


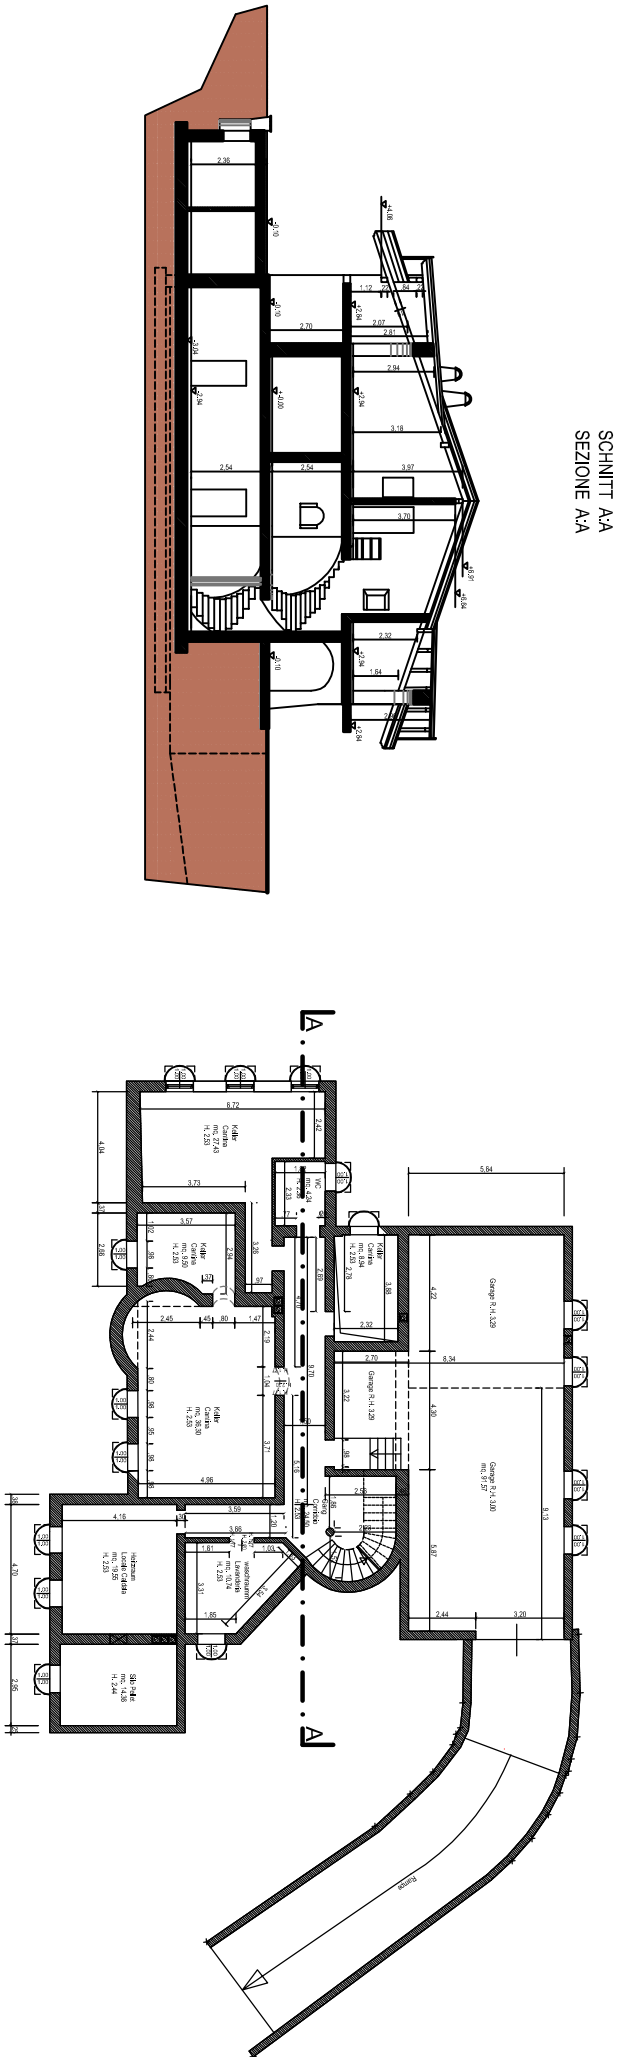

PROJEKT - PROGETTO		
25.08.2014 1:100 1:2880		25.08.2014 1:100 1:2880