



*BA 4101*

GEMEINDE STERZING COMUNE DI VIPITENO		
- 12 OTT. 2005 -		
N. <i>0530</i>		
Kat. Cbl.	Kl. Cl.	Band. Fas.

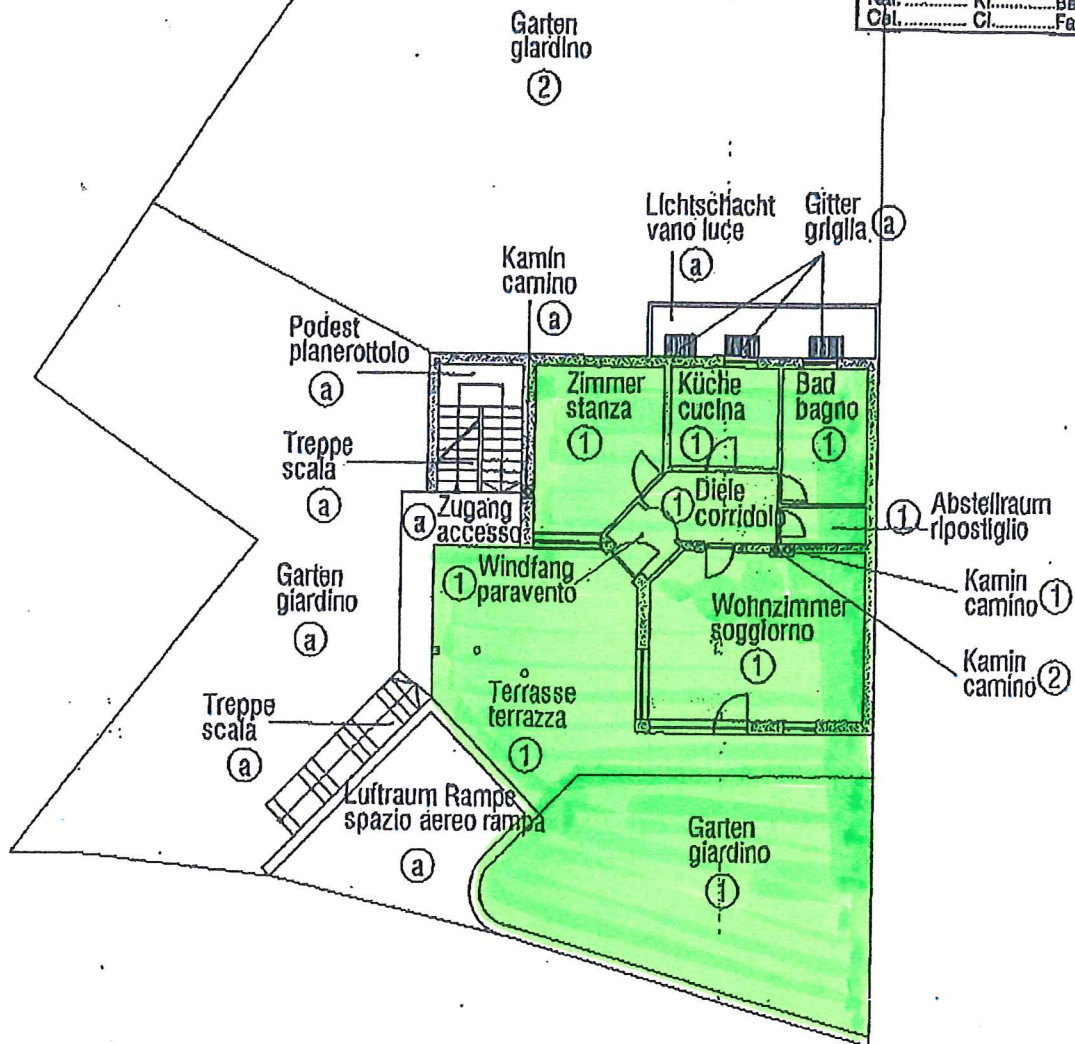

Erdgeschoss  
piano terra

der Techniker – il tecnico:  
Geom. Seeber Herbert

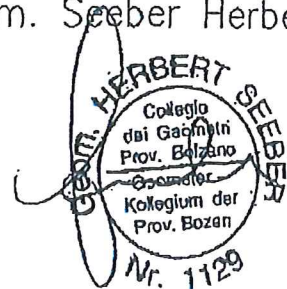


...erstellung entspricht der Wirklichkeit.  
...laborazione corrisponde alla realtà.

# MATERIELLE TEILUNG

## DIVISIONE IN PORZIONI MATERIALI

der Bauparzelle 304 in der KG. Tschöfs  
della p.ed. 304 CC. Ceves

Masstab-Scala 1:200

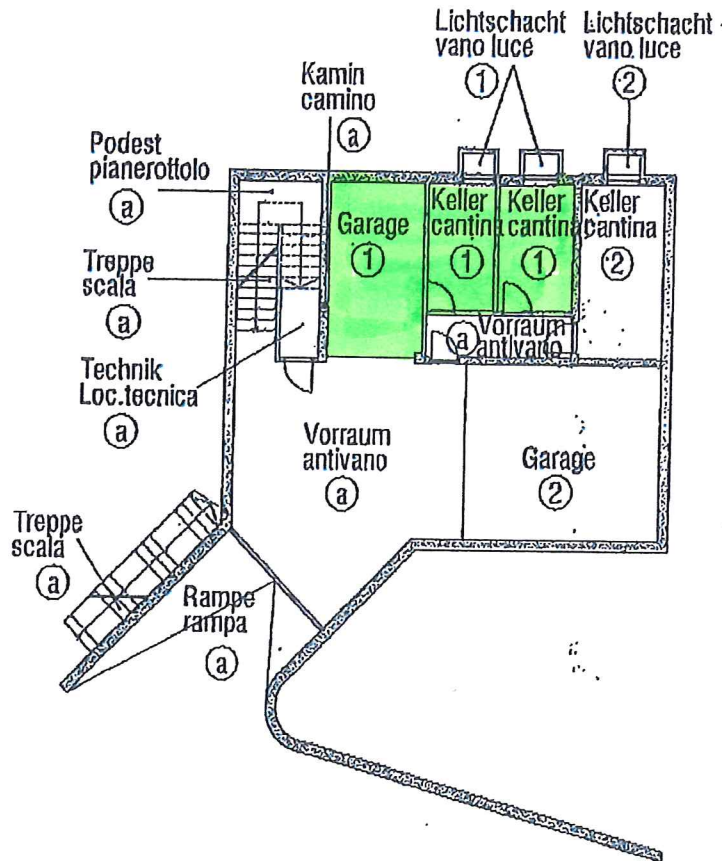

Kellergeschoss  
piano interrato

(a) gemeinsam (1)+(2)  
in comune (1)+(2)

Sterzing, Vipiteno 25.07.2005

Diese Darstellung ent  
Questa elaborazione